




YELLOW OR GREEN.

# BRIGHTON. SOUTHERN RAILWAY.

SPARE LEVELS:-  
62. 65. 66. 97.  
178. 179. 209 &

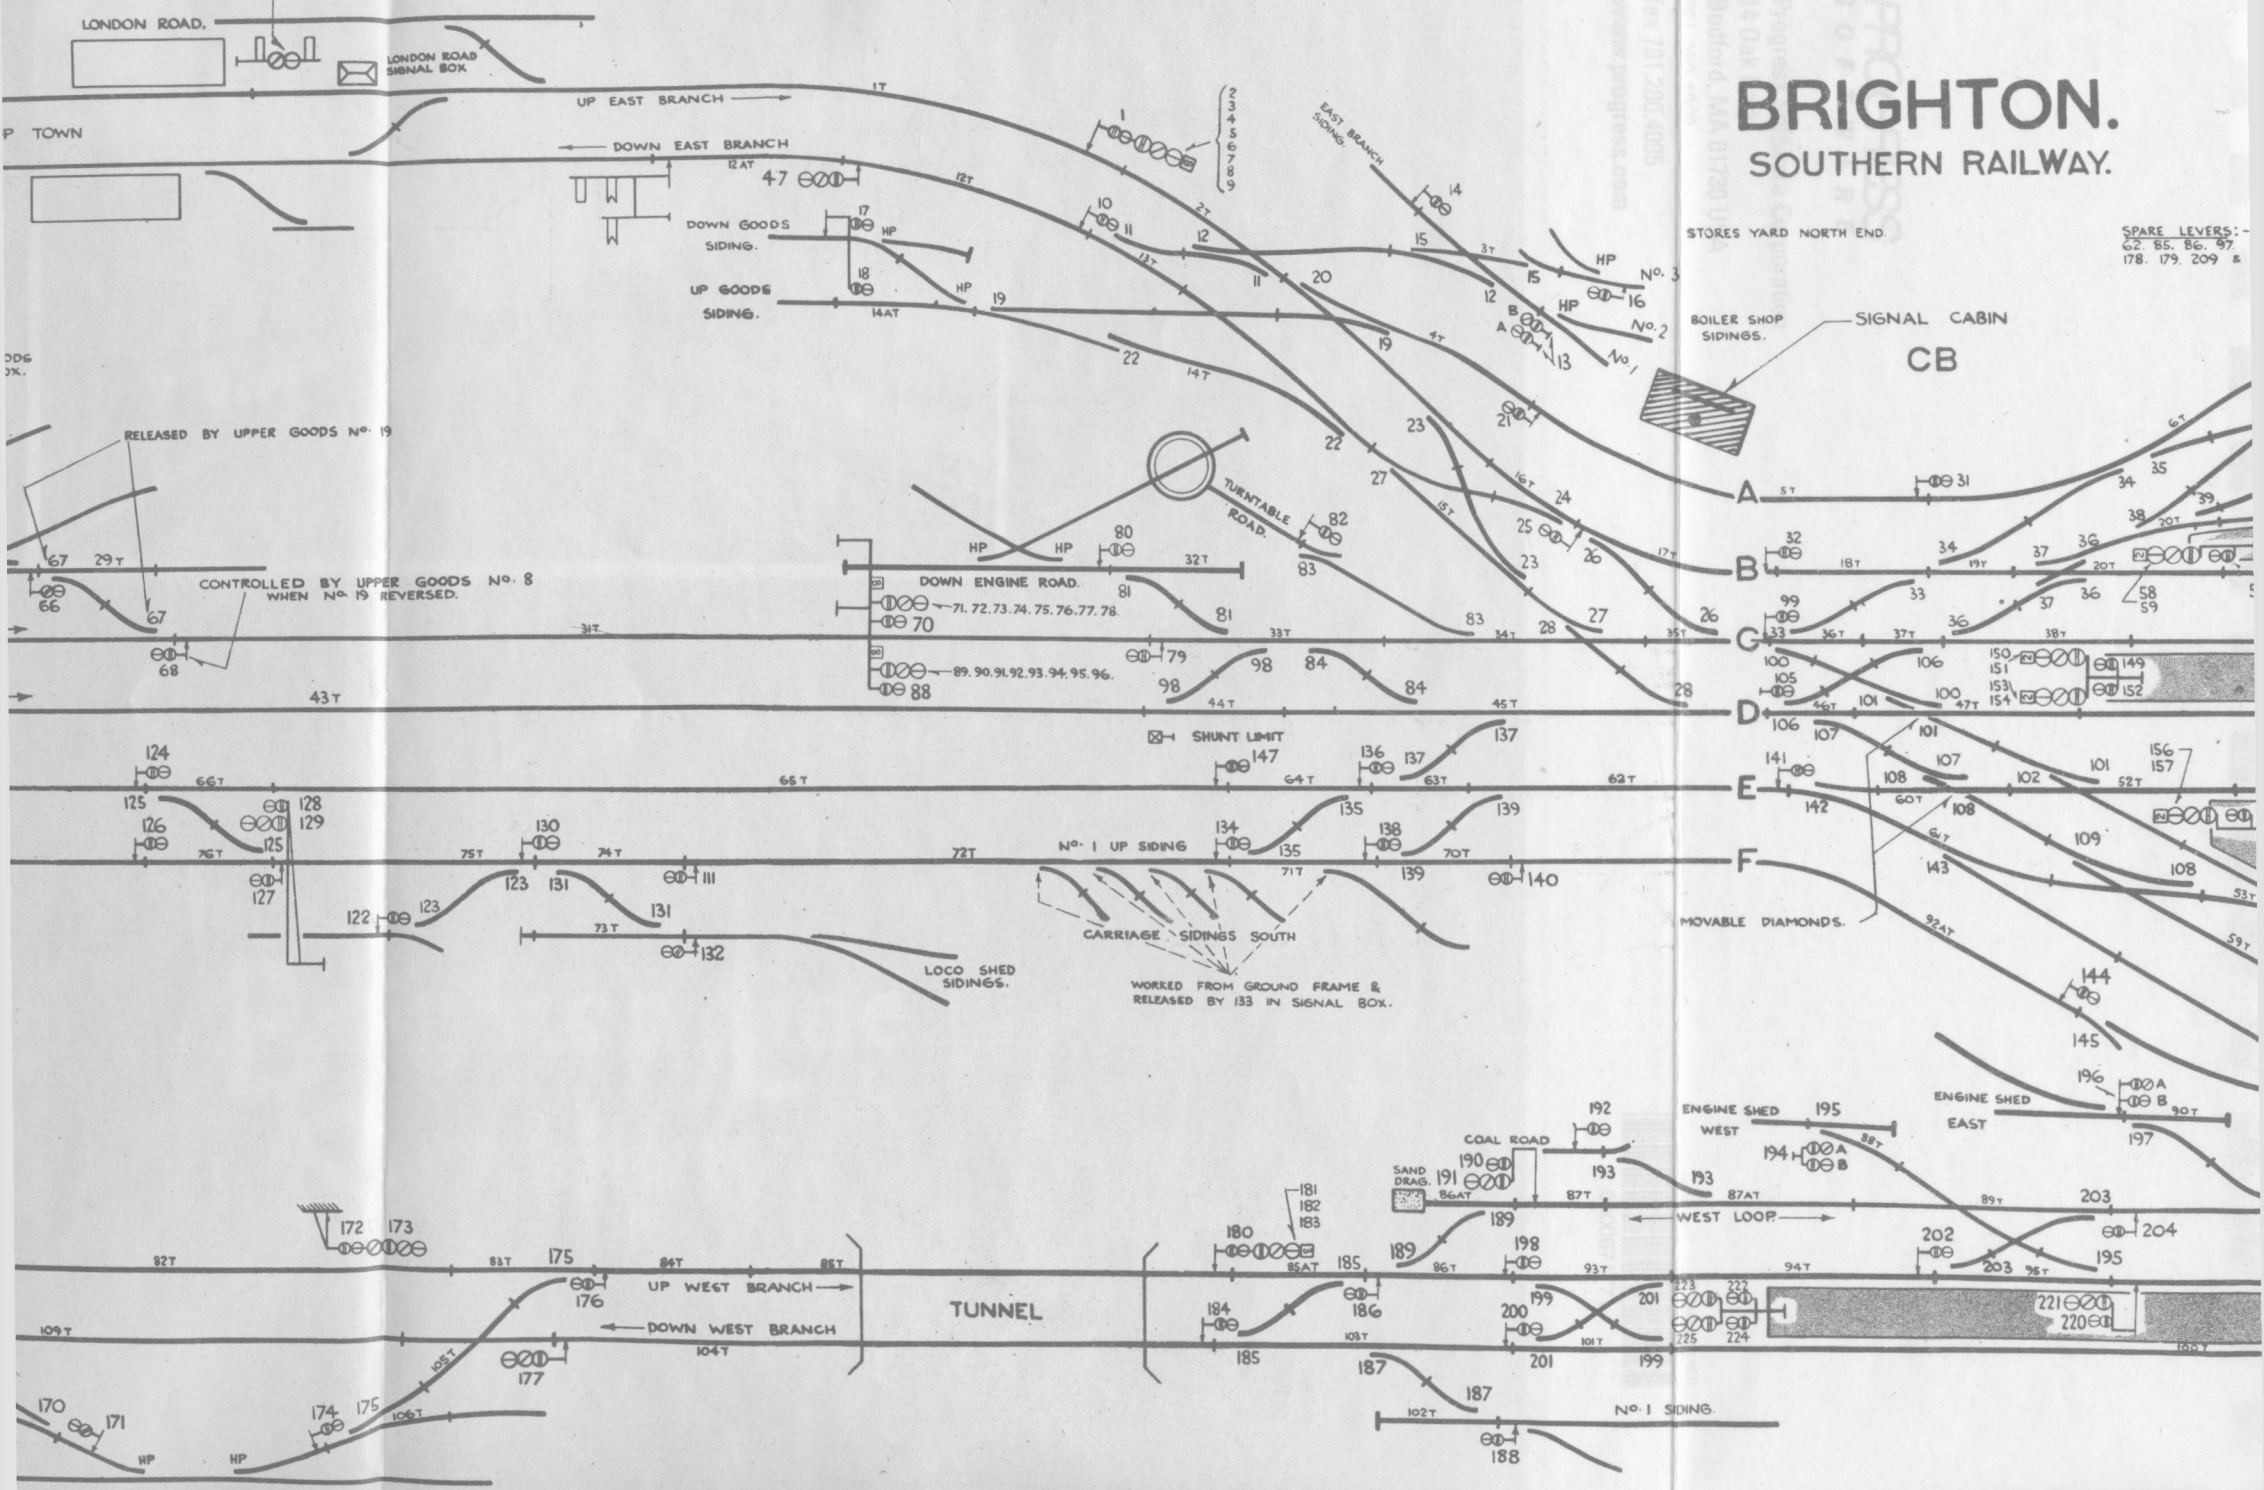

STORES YARD NORTH END.

BOILER SHOP SIDINGS. SIGNAL CABIN CB

DOWN ENGINE ROAD. 71. 72. 73. 74. 75. 76. 77. 78. 79. 80. 81. 82. 83. 84. 85. 86. 87. 88. 89. 90. 91. 92. 93. 94. 95. 96.

NO. 1 UP SIDING. CARRIAGE SIDINGS SOUTH. WORKED FROM GROUND FRAME & RELEASED BY 133 IN SIGNAL BOX.

TUNNEL

ENGINE SHED WEST. ENGINE SHED EAST.

COAL ROAD. SAND DRAG.

WEST LOOP.

NO. 1 SIDING.

LONDON ROAD. LONDON ROAD SIGNAL BOX.

UP EAST BRANCH

DOWN EAST BRANCH

DOWN GOODS SIDING.

UP GOODS SIDING.

RELEASED BY UPPER GOODS N<sup>o</sup>. 19

CONTROLLED BY UPPER GOODS N<sup>o</sup>. 8 WHEN N<sup>o</sup>. 19 IS REVERSED.

43T

SHUNT LIMIT

LOCO SHED SIDINGS.

MOVABLE DIAMONDS.

P TOWN


DDG 2X.

GREEN

www.progress.com  
Tel: 781 200 4095  
Bradford, WA 01730

PROGRESS  
SIGNALS  
14 Oak  
Bradford, WA 01730

# BRIGHTON. SOUTHERN RAILWAY.

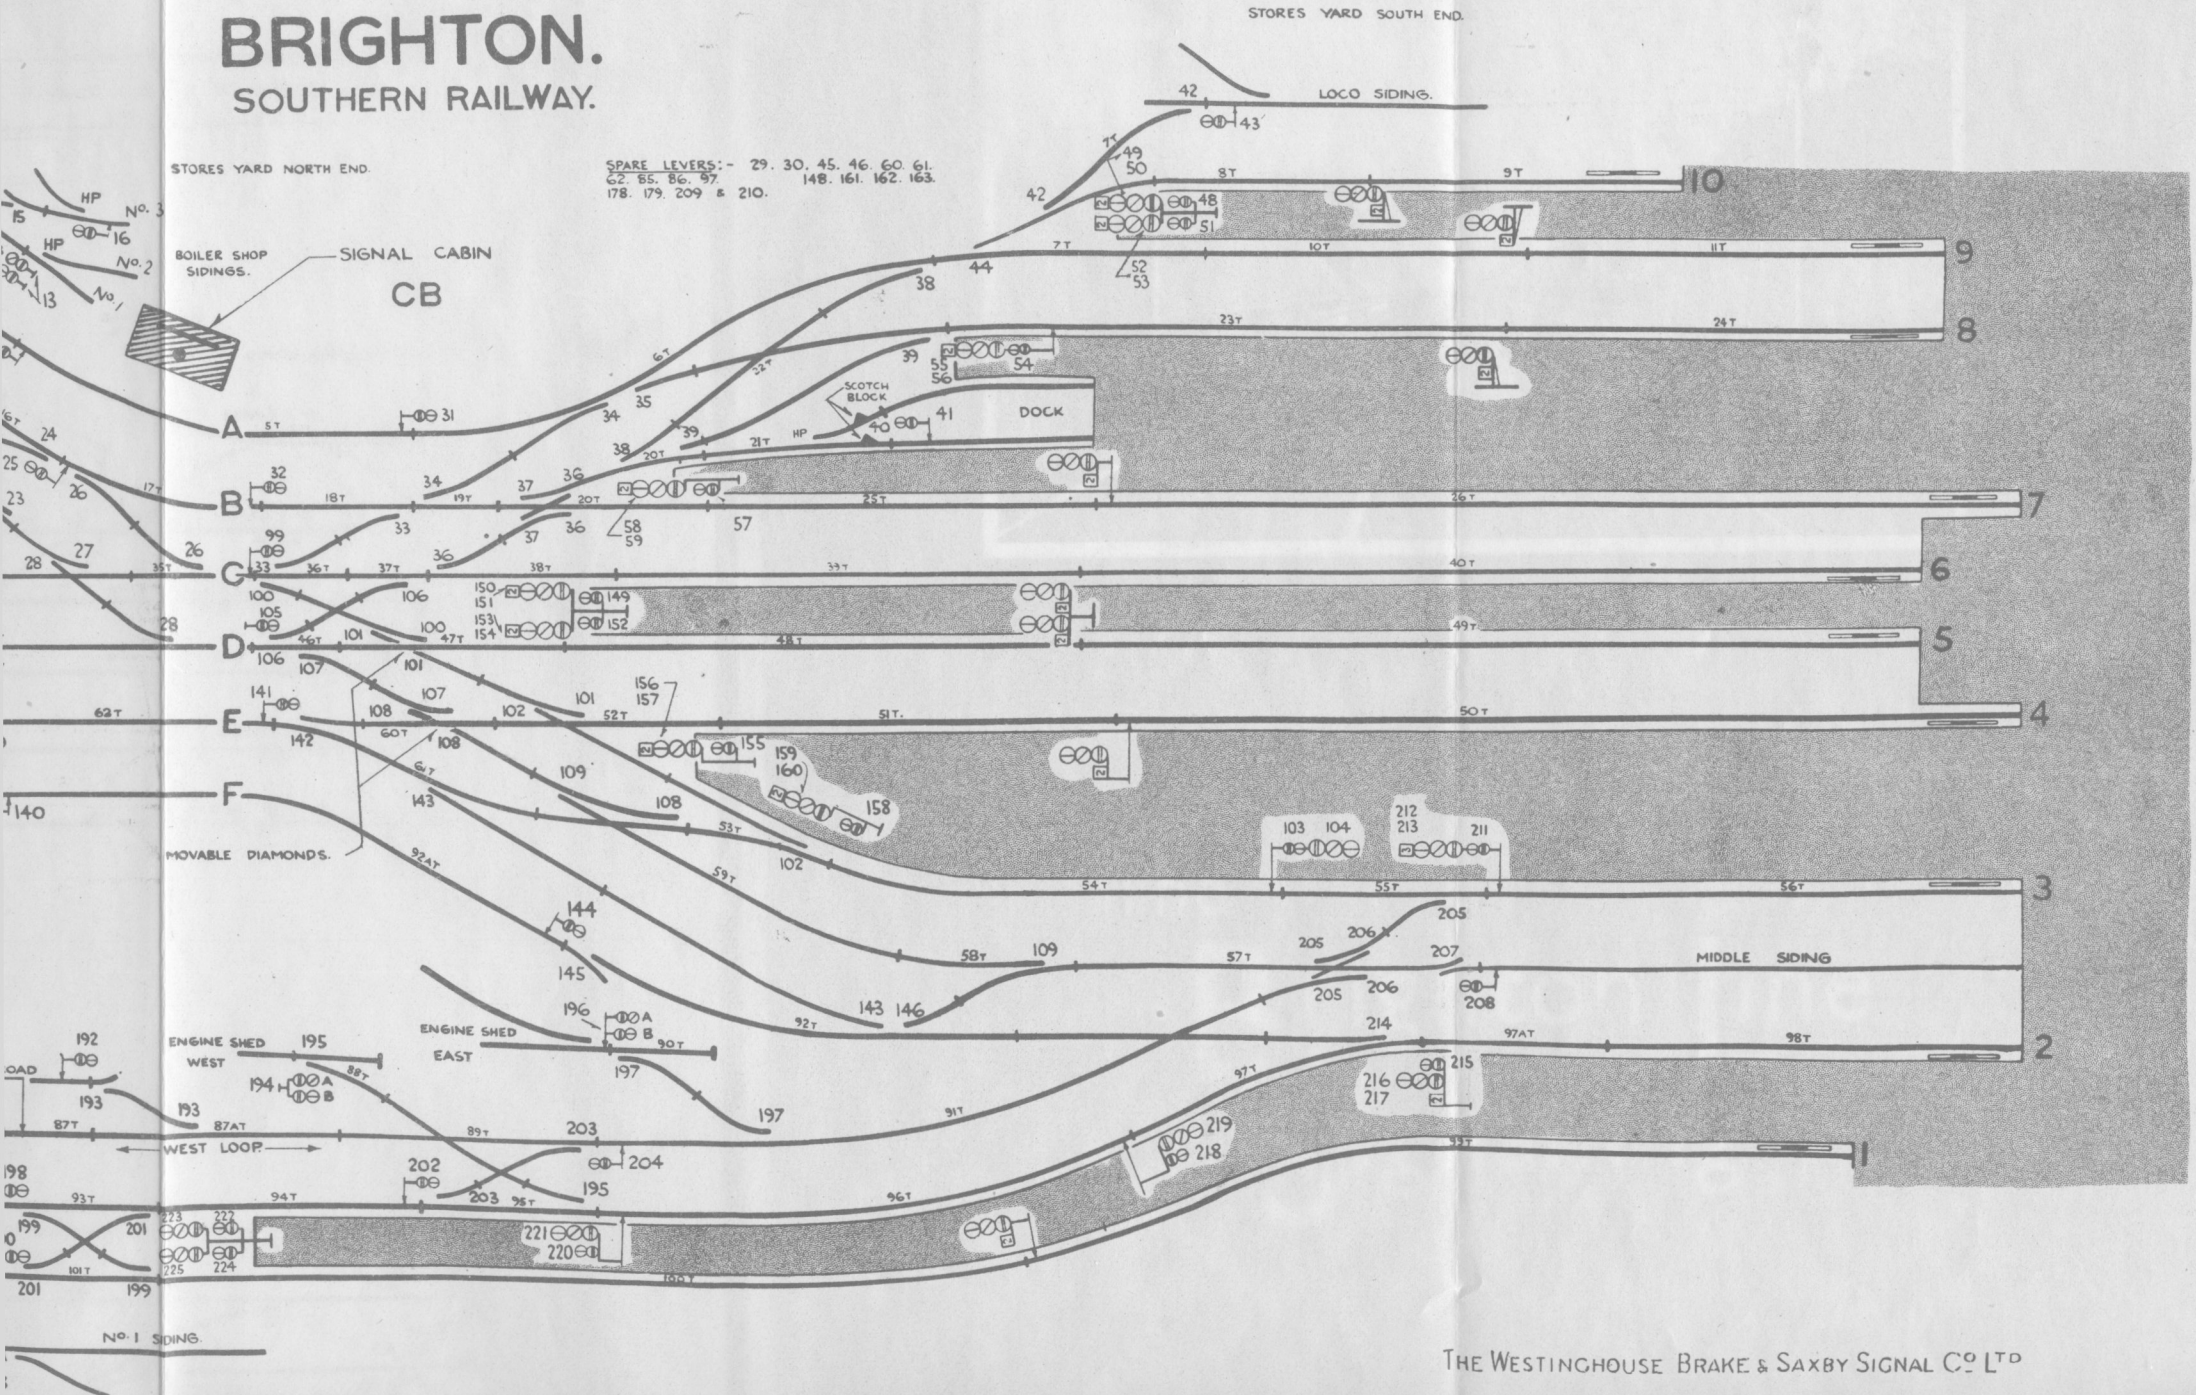

SPARE LEVERS:- 29. 30. 45. 46. 60. 61.  
62. 85. 86. 97. 148. 161. 162. 163.  
178. 179. 209 & 210.