



Ny ritning, maj 1926.

# JAKOBSBERG

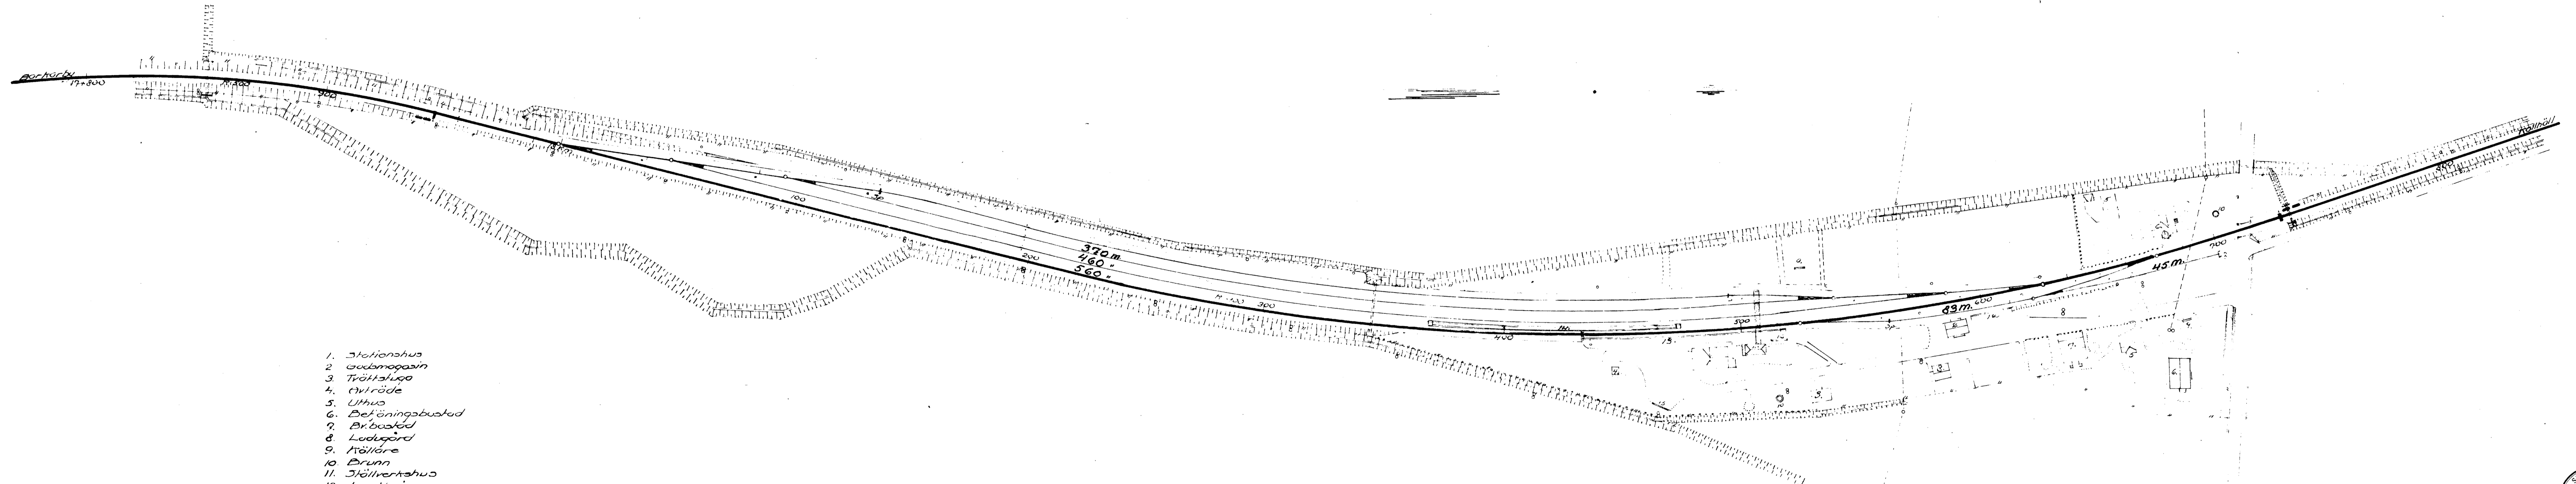

1. Stationshus
2. Godsmagasin
3. Tvättstuga
4. Oviröde
5. Uthus
6. Befäringabustad
7. Br. bustad
8. Ludugård
9. Köllåre
10. Brunn
11. Ställverkshus
12. Lastkaj
13. Personplattform arsten
14. " " " " " trü
15. Bindörens
16. Bindörensström.

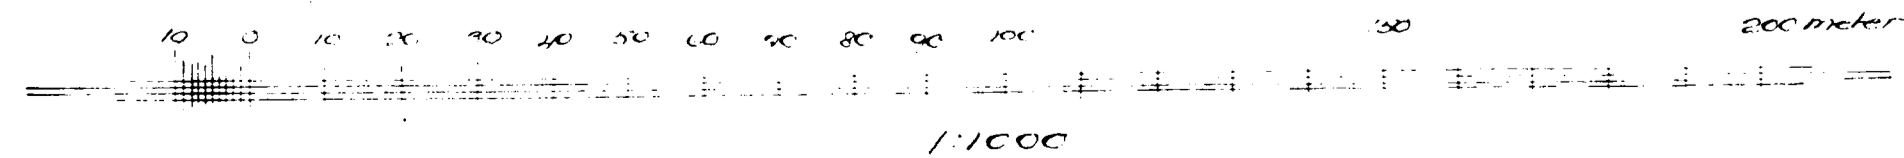

Stockholm juli 1923

241112:6

JYM 1184 J2: 1925