



BRO

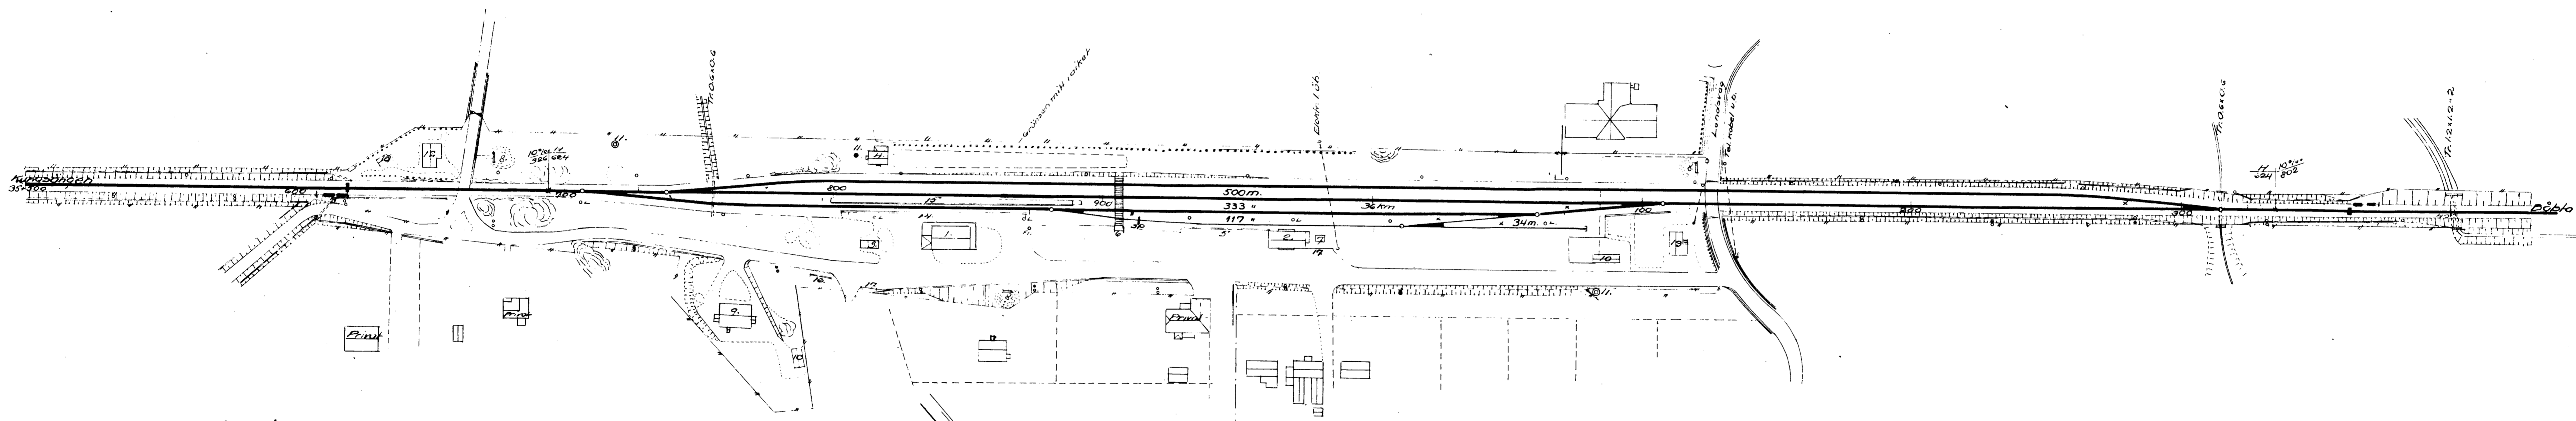

1. Stationshus
2. Godsmagasin
3. Avtröde
4. Ekonomihus
5. Lasthof
6. Ställverk
7. Sopskjul
8. Källare
9. Betjäningbastad
10. Uthus
11. Brunn
12. Stk.bastad
13. Donkristuga
14. Personplattform or sten
15. " " or trä
16. Stegskjul
17. Bindröcke

Skala 1:1000

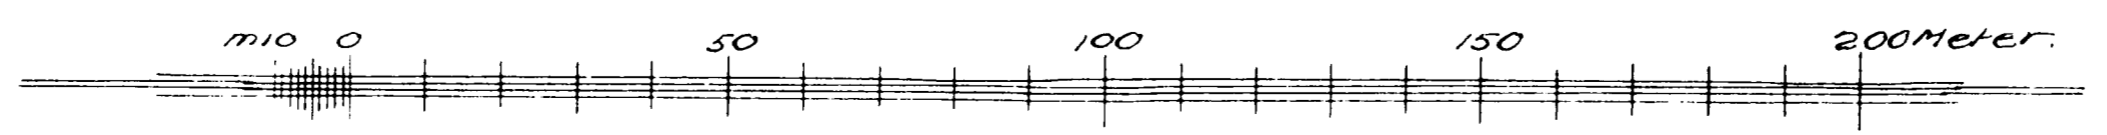

Stockholm 1 Oktober 1923
Lupinmål 19 april 23