



BISPGÅRDEN

1954

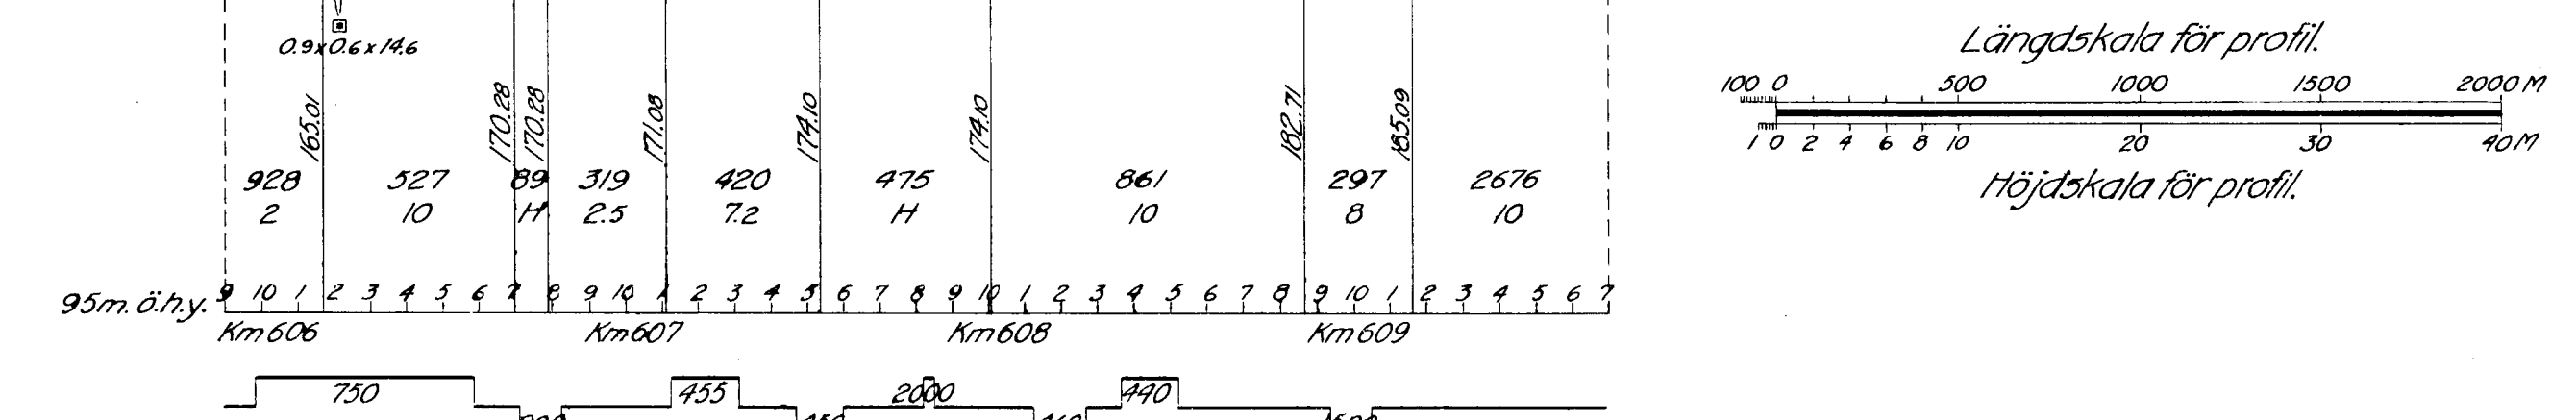

- I Magasin tillh. Sunds A.B., Bispgården
- II --- --- Axel Lyng
- V --- --- Fors-Lidens konsum.
- 12A Dressinbod.
- 12B --- ---
- 12C Skyddsrum.
- 12D Dressinbod.

 