



# GRANBÄCK

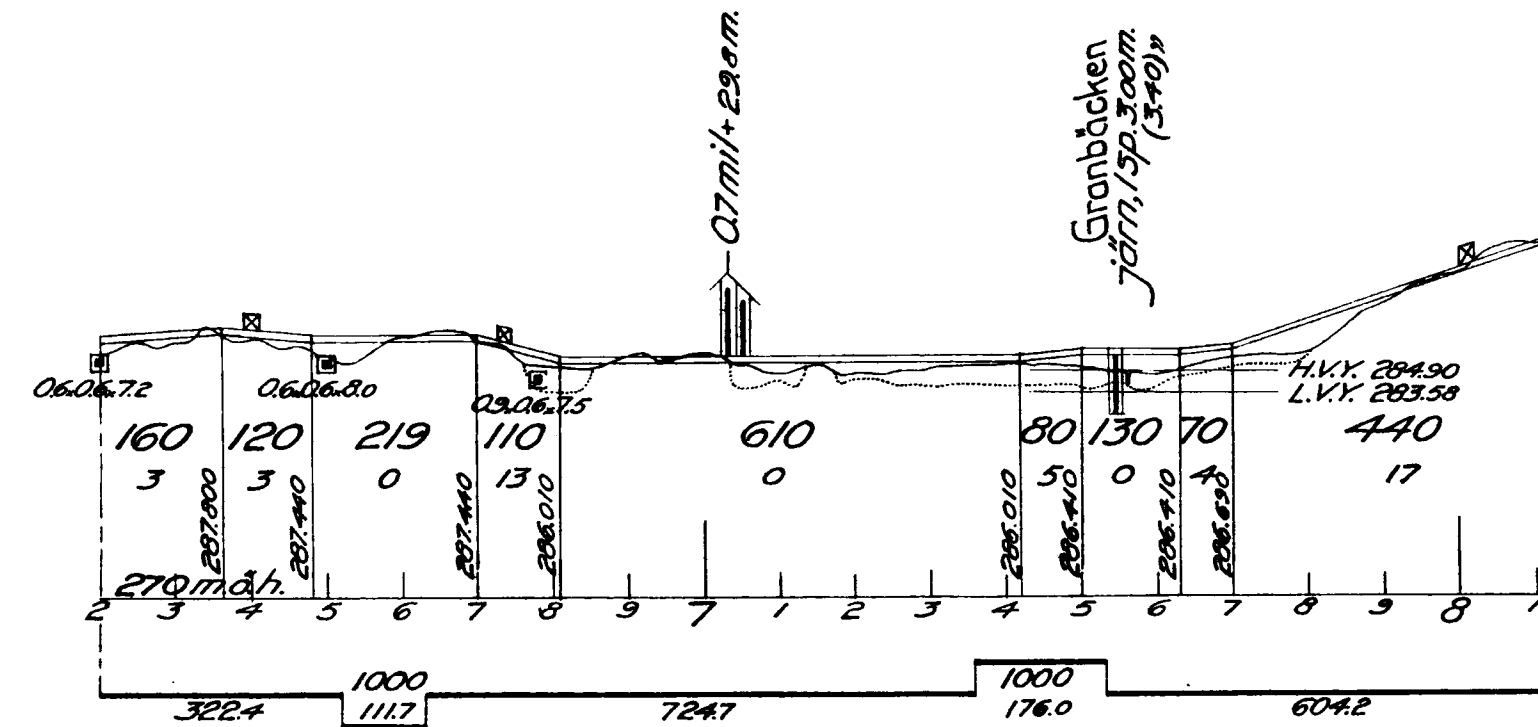

Skala för profil.  
 Längdskala 100m 0 100 200 300 400 500 600 700 800 900 1000m  
 Höjdskala 5m 0 5 10 15 20 25 30 35 40 45 50m

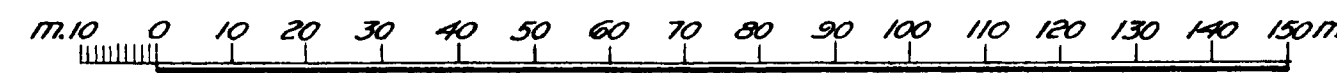