



HÖGBODA

1940.

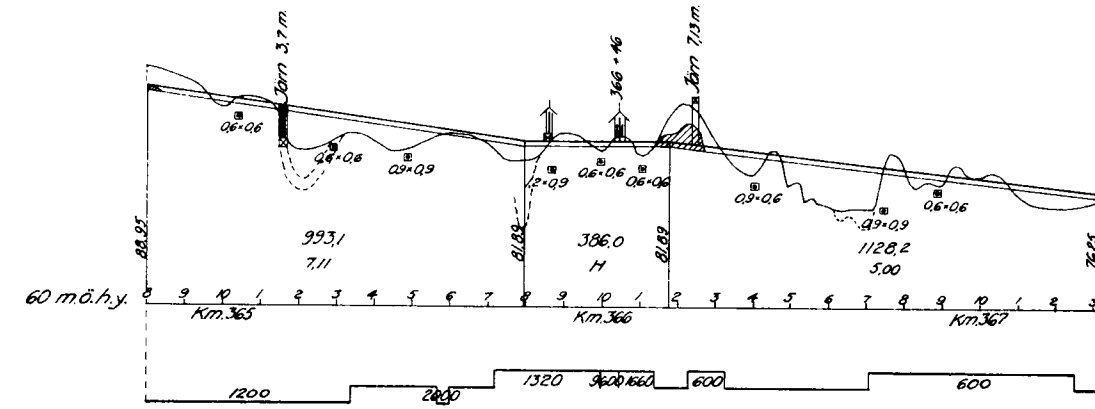

Längdskala för profil. 100 0 100 200 300 400 500 600 700 800 900 1000 Meter
Höjdskala 10 5 0 10 20 30 40 50

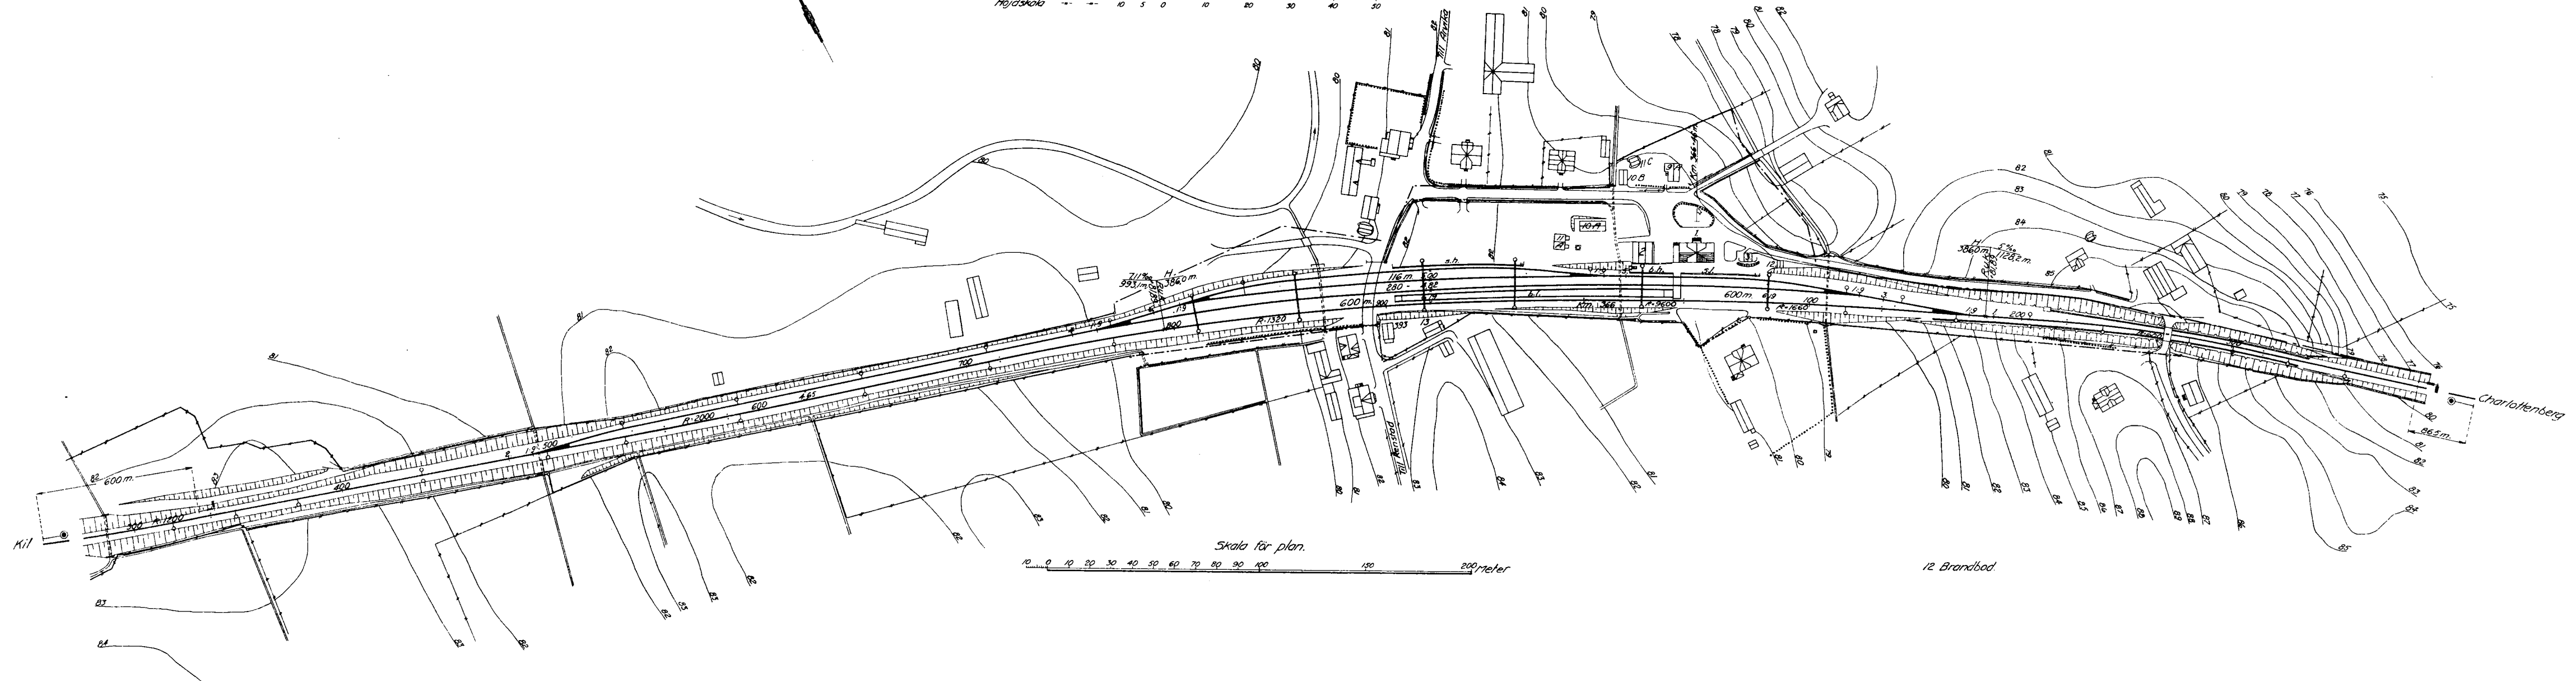

Skala för plan. 10 0 10 20 30 40 50 60 70 80 90 100 150 200 meter

