


KÄGERÖD

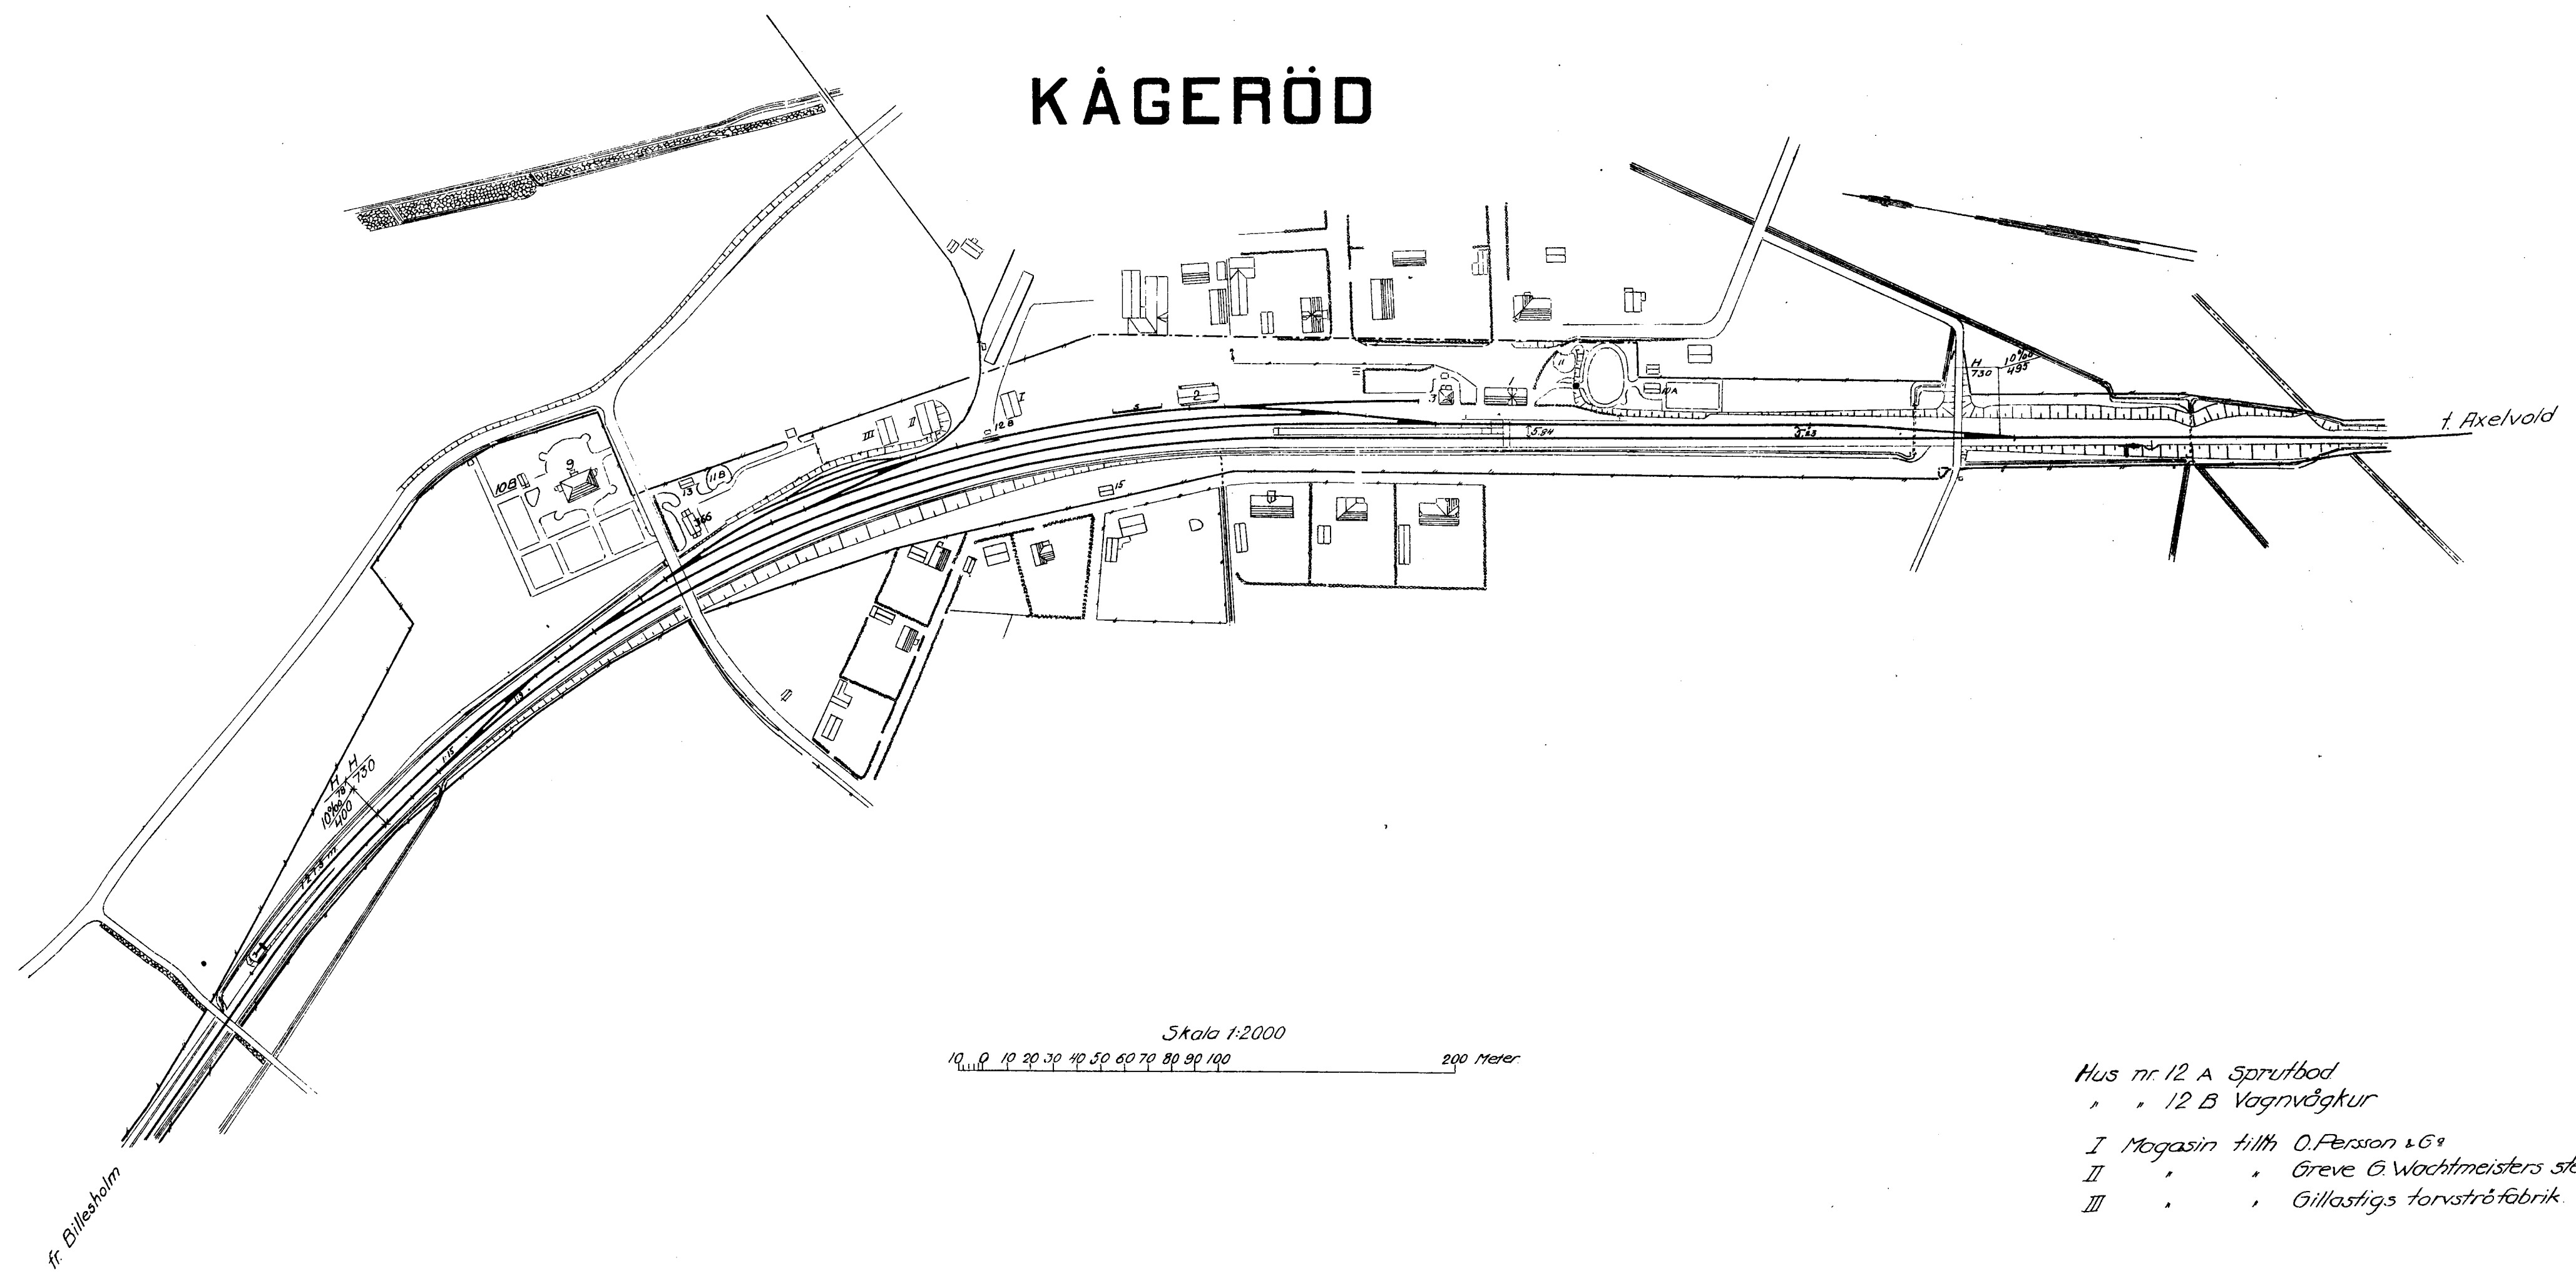

Skala 1:2000
 10 20 30 40 50 60 70 80 90 100 200 Meter

- Hus nr. 12 A Sprutbod
- " " 12 B Vagnvågkur
- I Magasin tillh. O. Persson & G:s
- II " " Greve G. Wachtmeisters storbhus
- III " " Gillastigs torvströfabrik

